


Existing cameras shown in red

Possible cameras shown in green

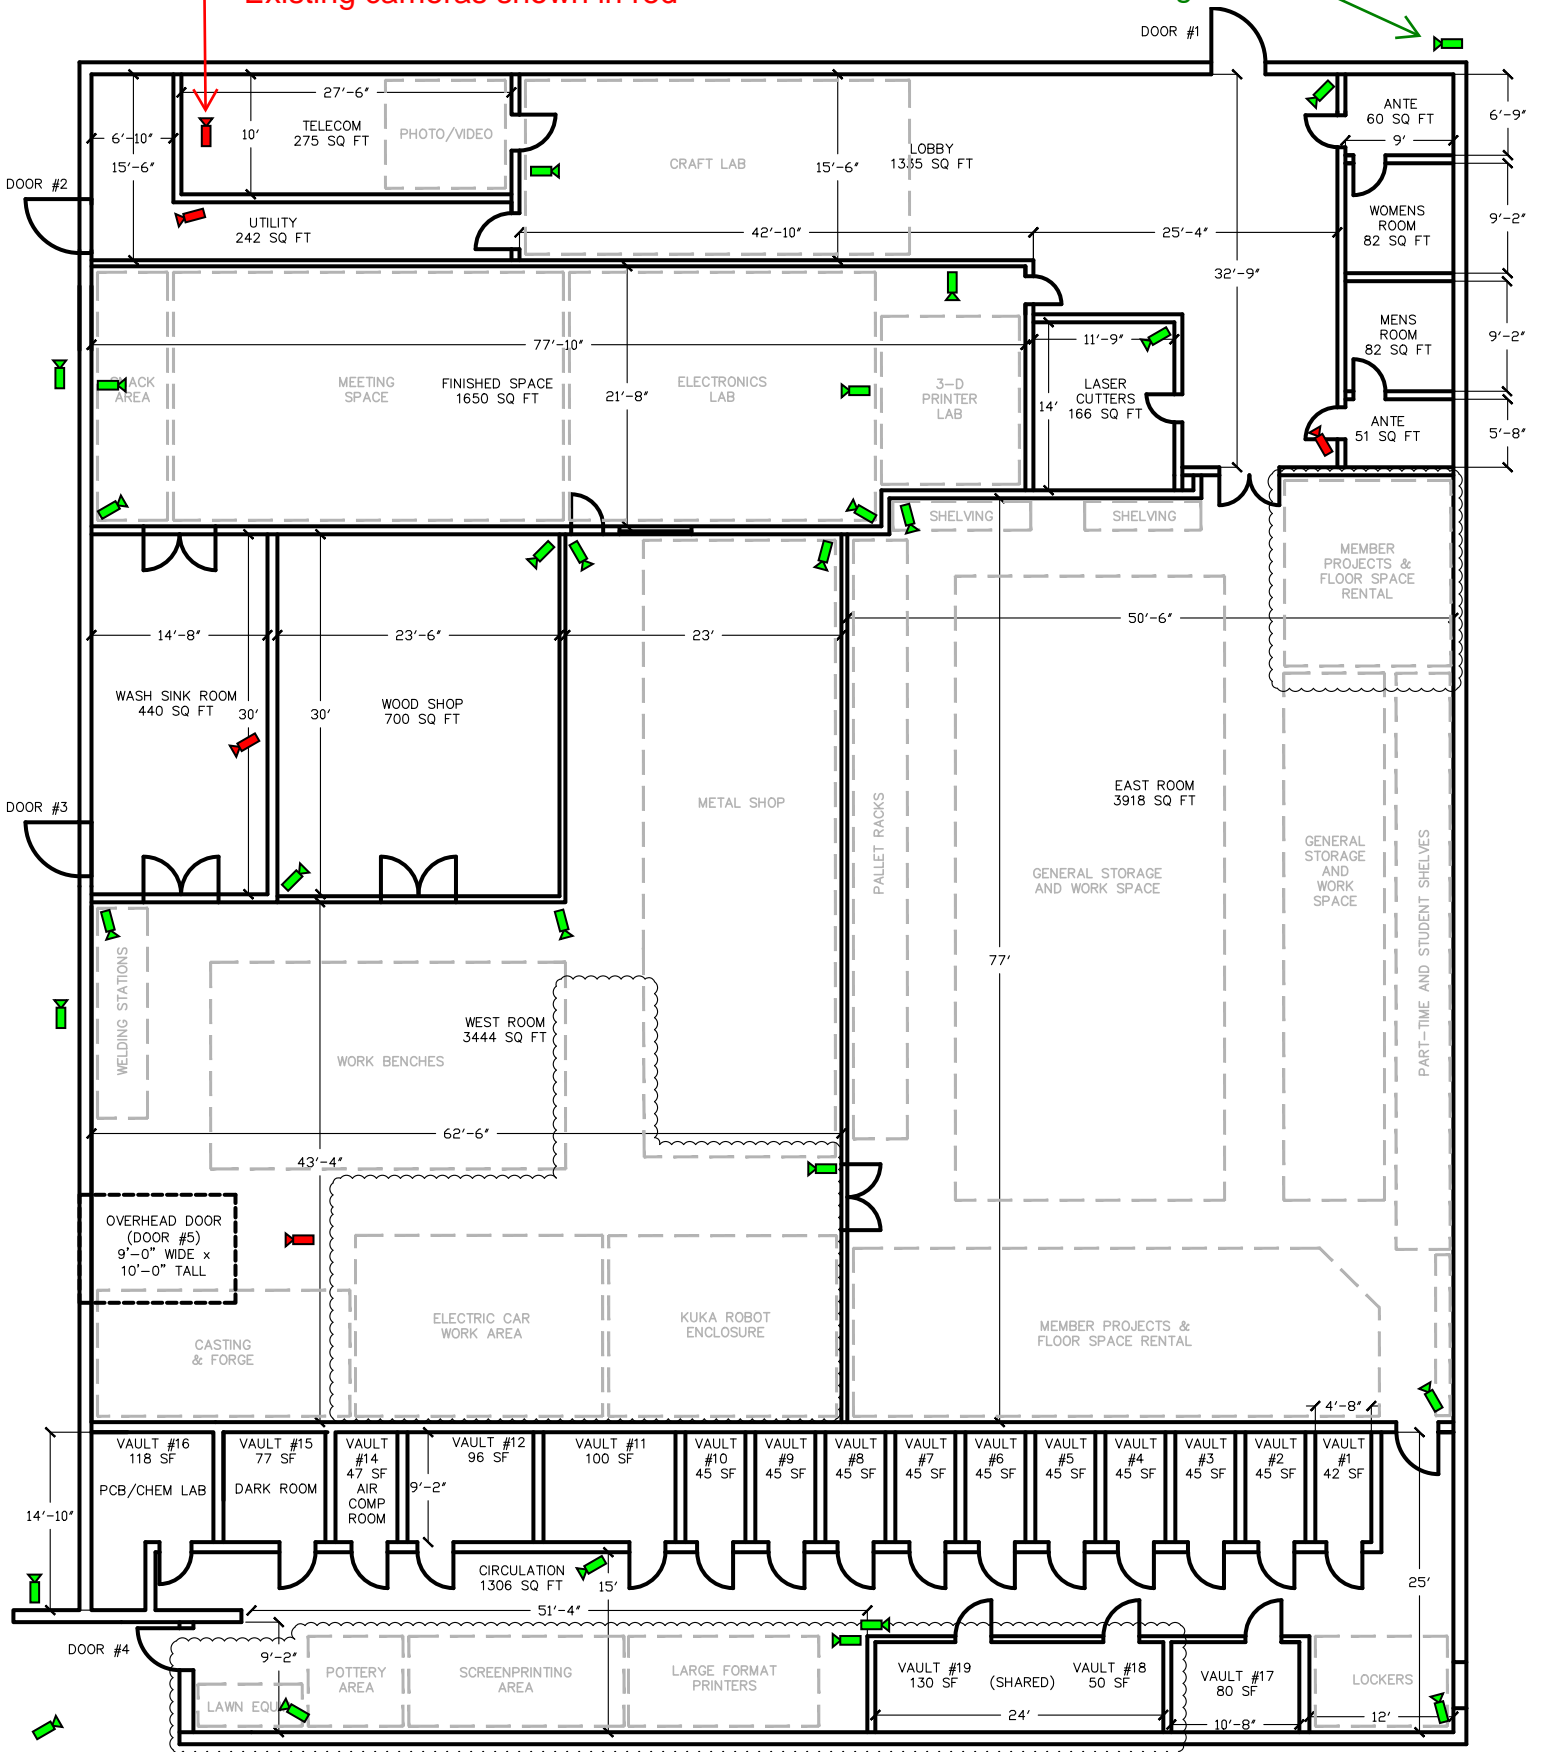

MILWAUKEE MAKERSPACE
2555 S. LENOX STREET, MILWAUKEE, WI 53207

GENERAL FLOOR PLAN	SHEET G-0	REV NO.	DATE	DRAWN	REASON
		0	4/26/2013	BMH	ORIGINAL ISSUE
		1	9/25/2013	BMH	VAULT HALLWAY, KUKA, PATHS
		2			
		3			
		4			

